

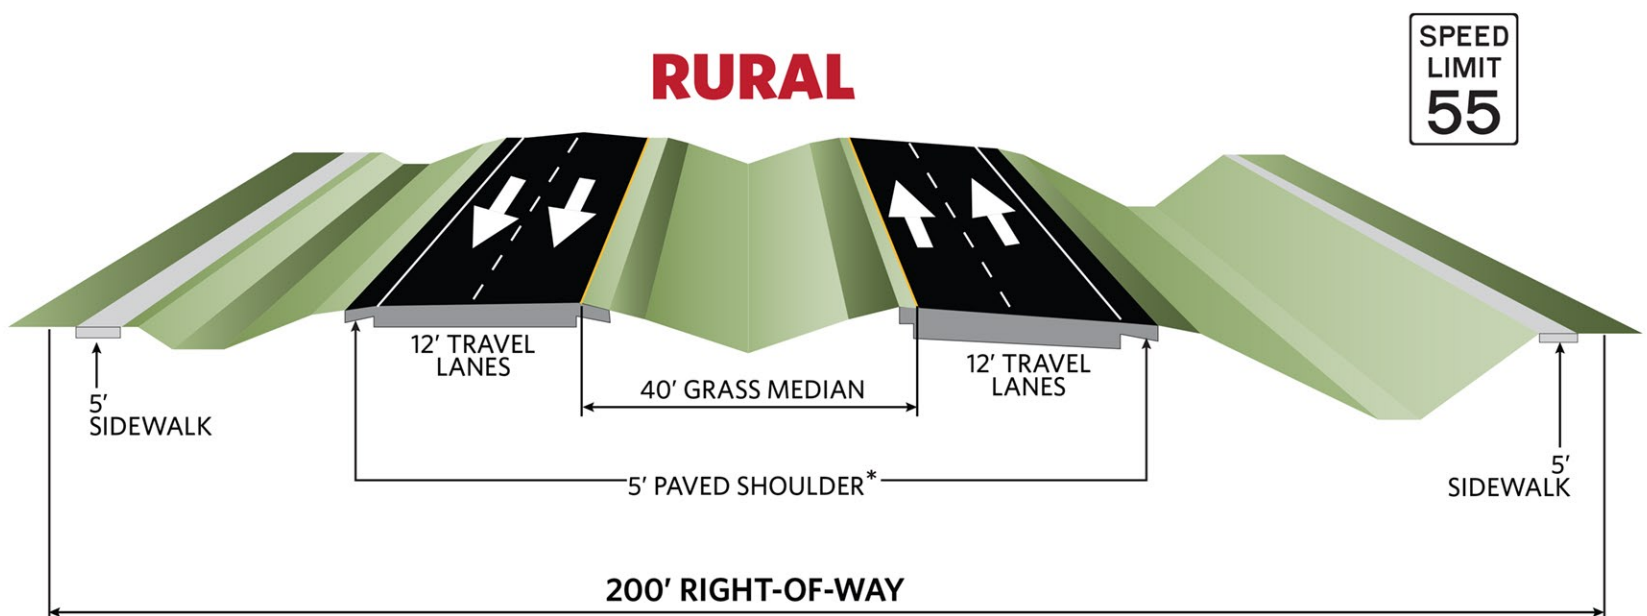


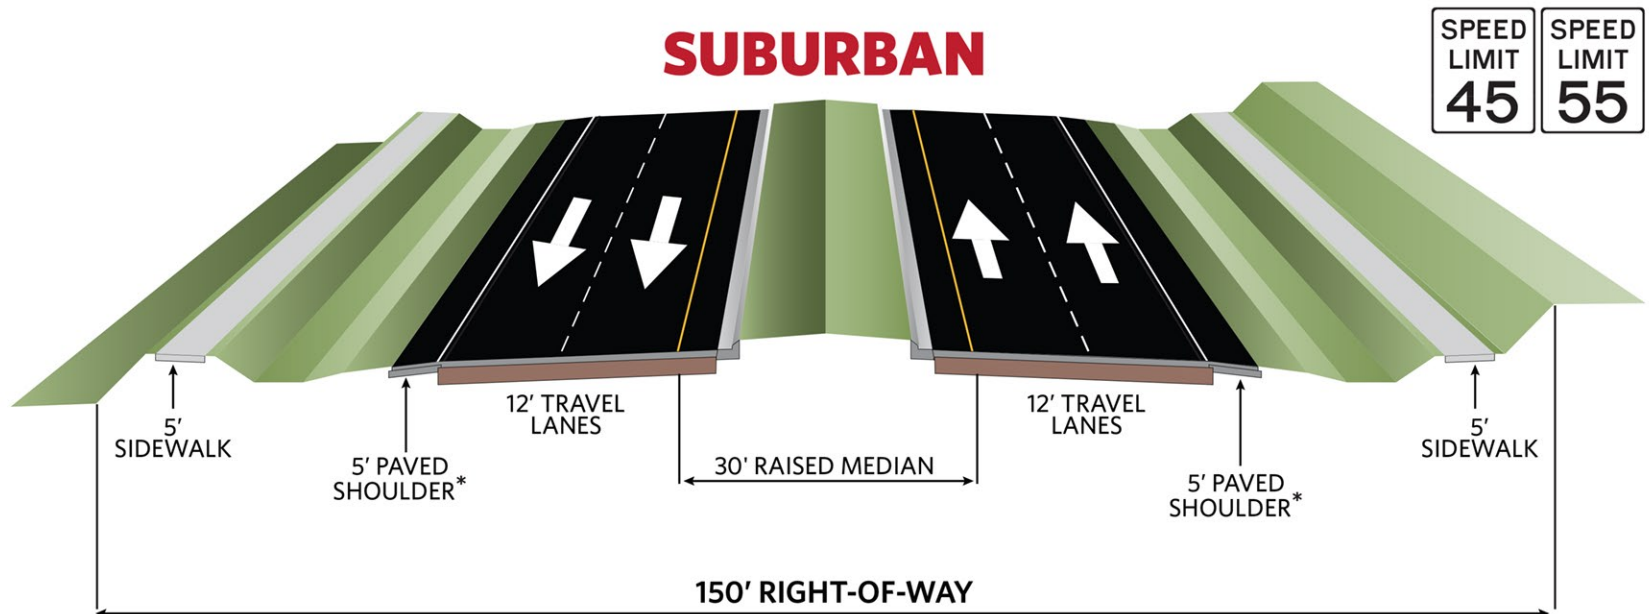

# US 301 PD&E

From CR 470 E to SR 44 in Sumter County  
Proposed Typical Sections

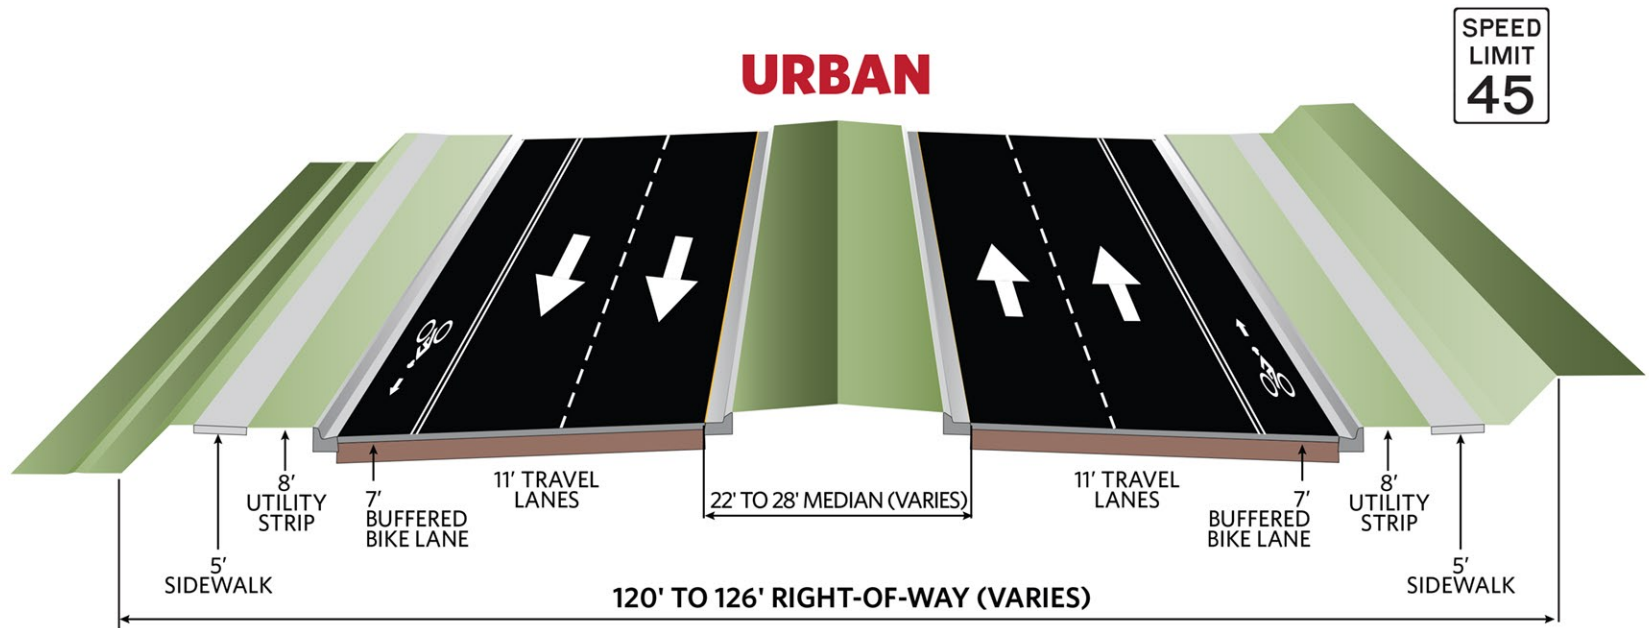

## NOTES

\* Indicates 7' buffered bicycle lanes are required within 1 mile of an urban area.